




JH PARTNERS
Architecture, Interiors,
Landscape & Planning

104 Jefferson Street
Huntsville, Alabama 35801

Phone: 256.539.0764
Fax: 256.534.2289

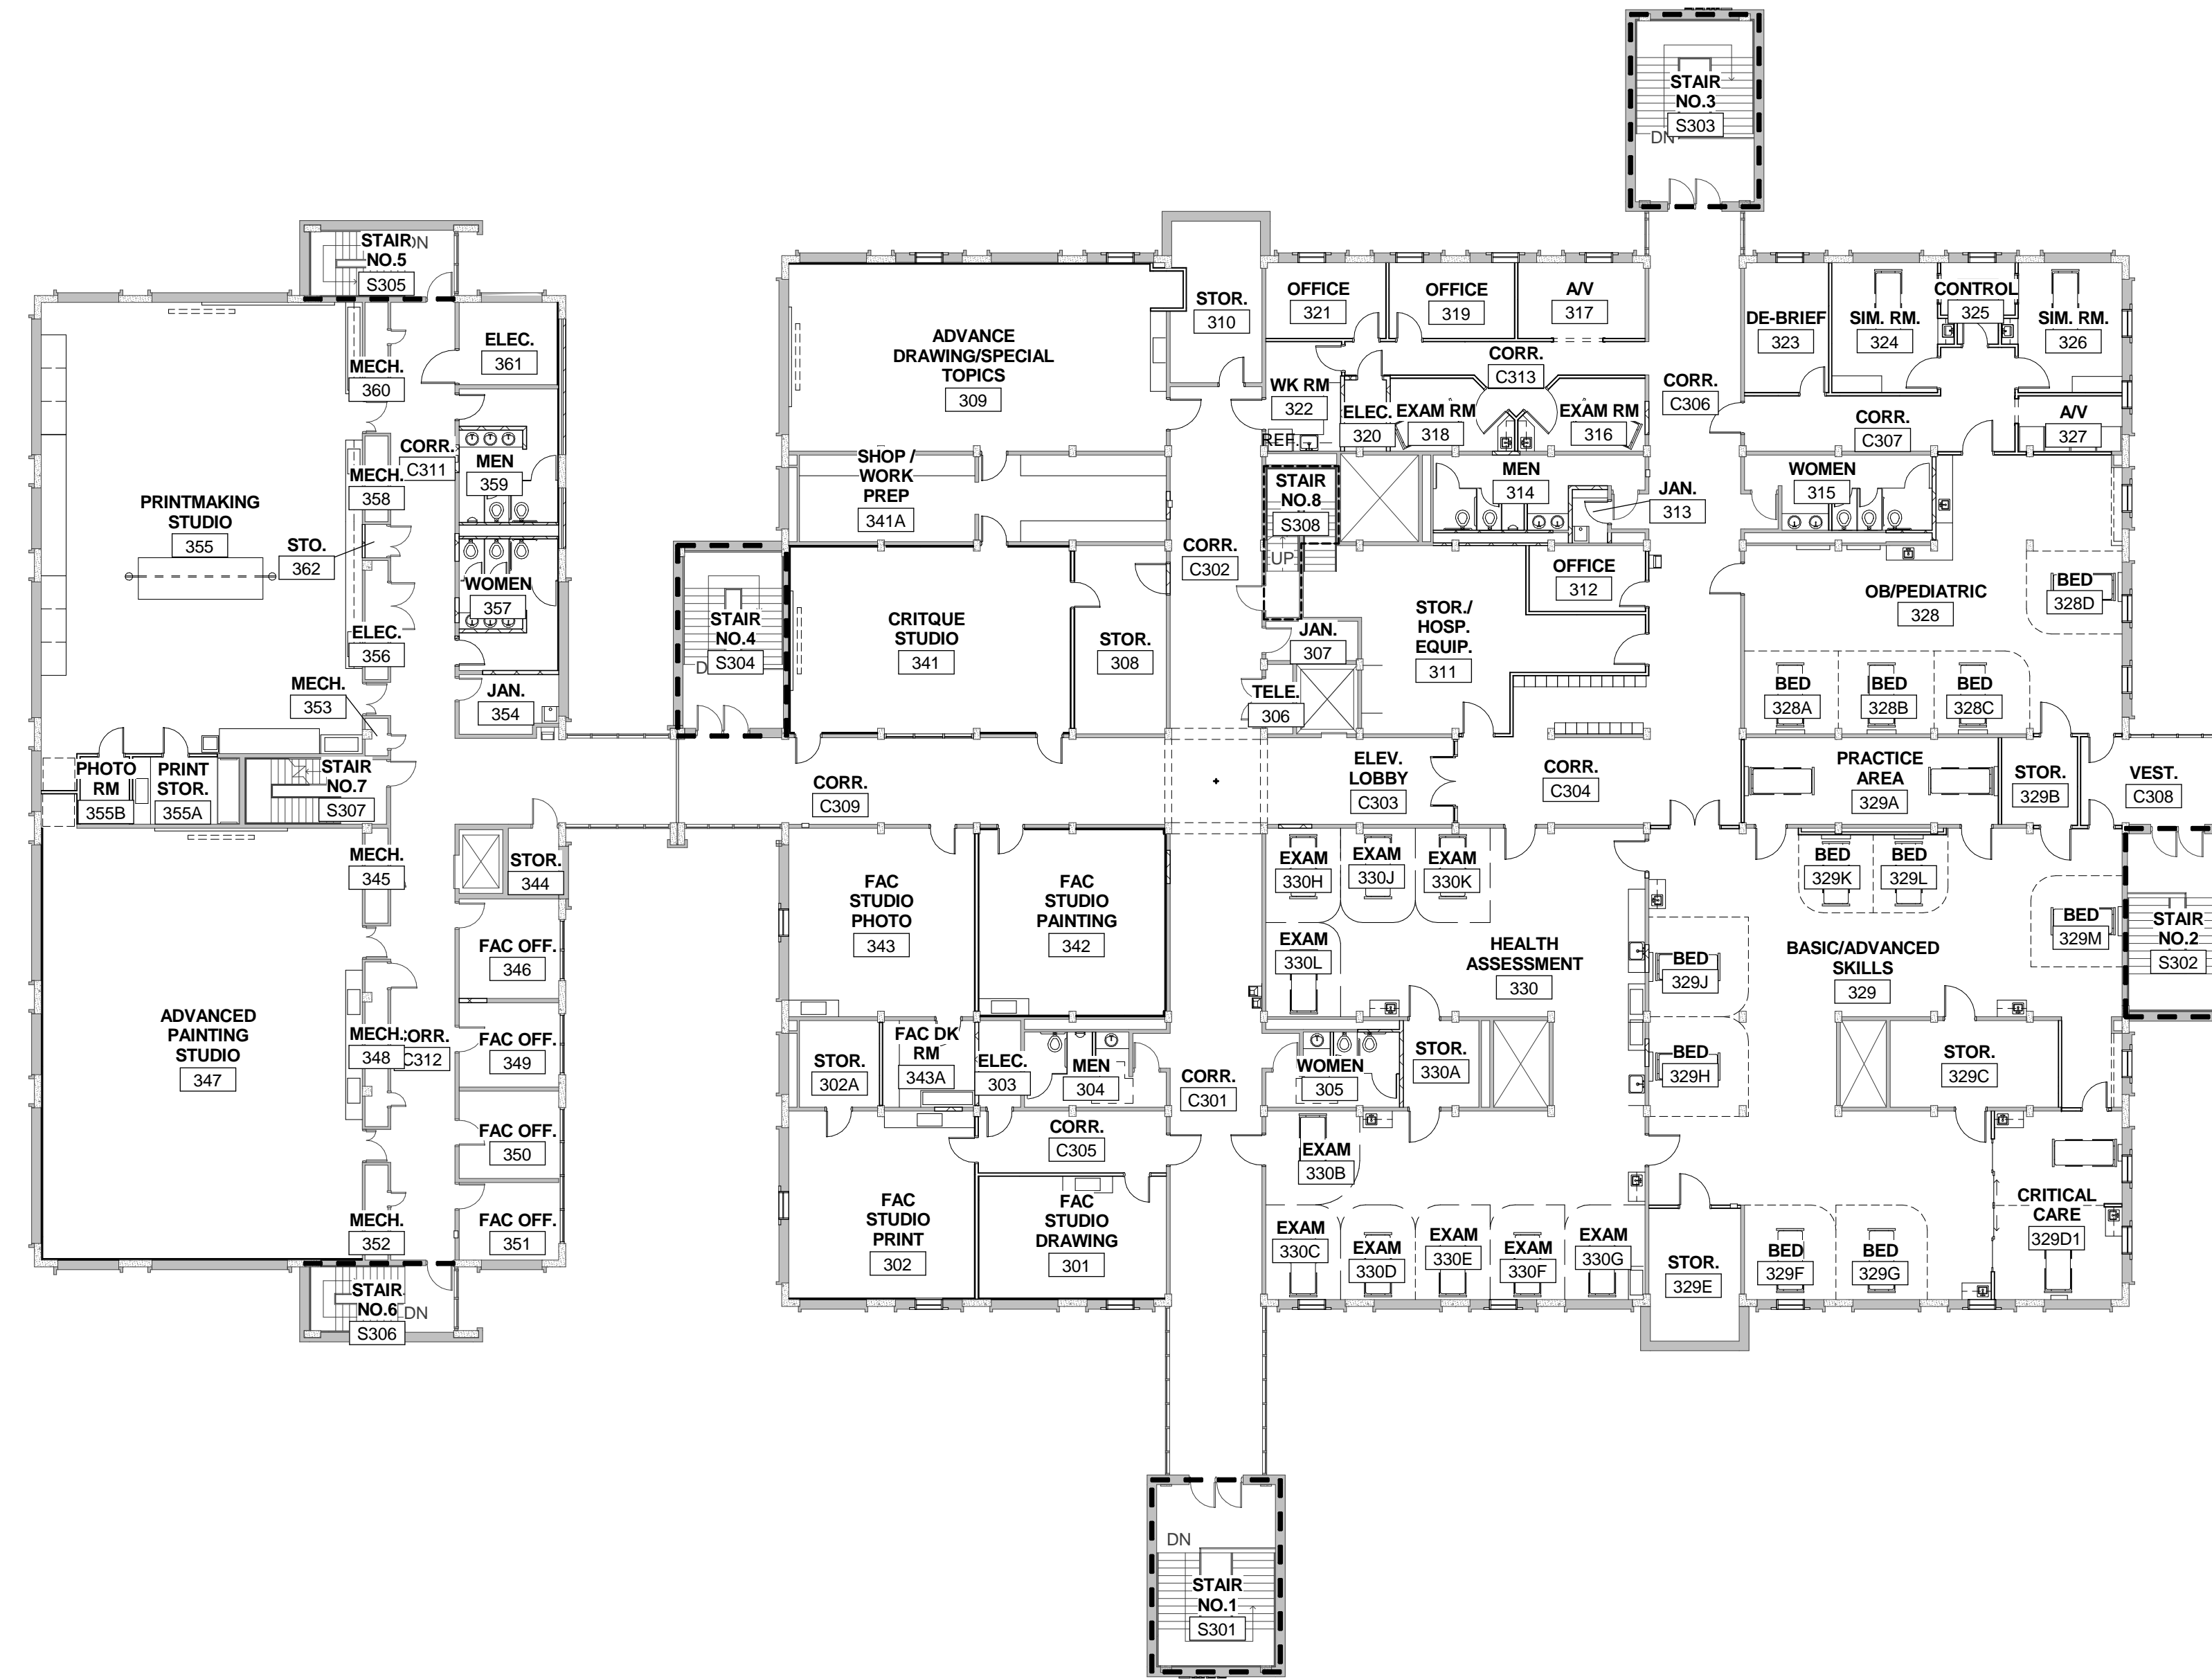

THIRD FLOOR COMPOSITE PLAN